




DULJINA Loa : .....49 m  
 DULJINA NA KVL-u : .....44 m  
 ŠIRINA (B) : .....8,6m  
 GAZ NA Lpp/2 (d) : .....2,1m  
 VISINA GL.PALUBE NA BOKU (D) : .....4,34m  
 ISTISNINA : .....350 t  
 PORIVNI STROJEVI : .....2X455 KS@2100 o/min.  
 KRSTARECA BRZINA : .....10 kn  
 BROJ PUTNIKA : .....12  
 POSADA : .....7  
 PODRUČJE PLOVIDBE : .....3, 12 Nm OD OBALE

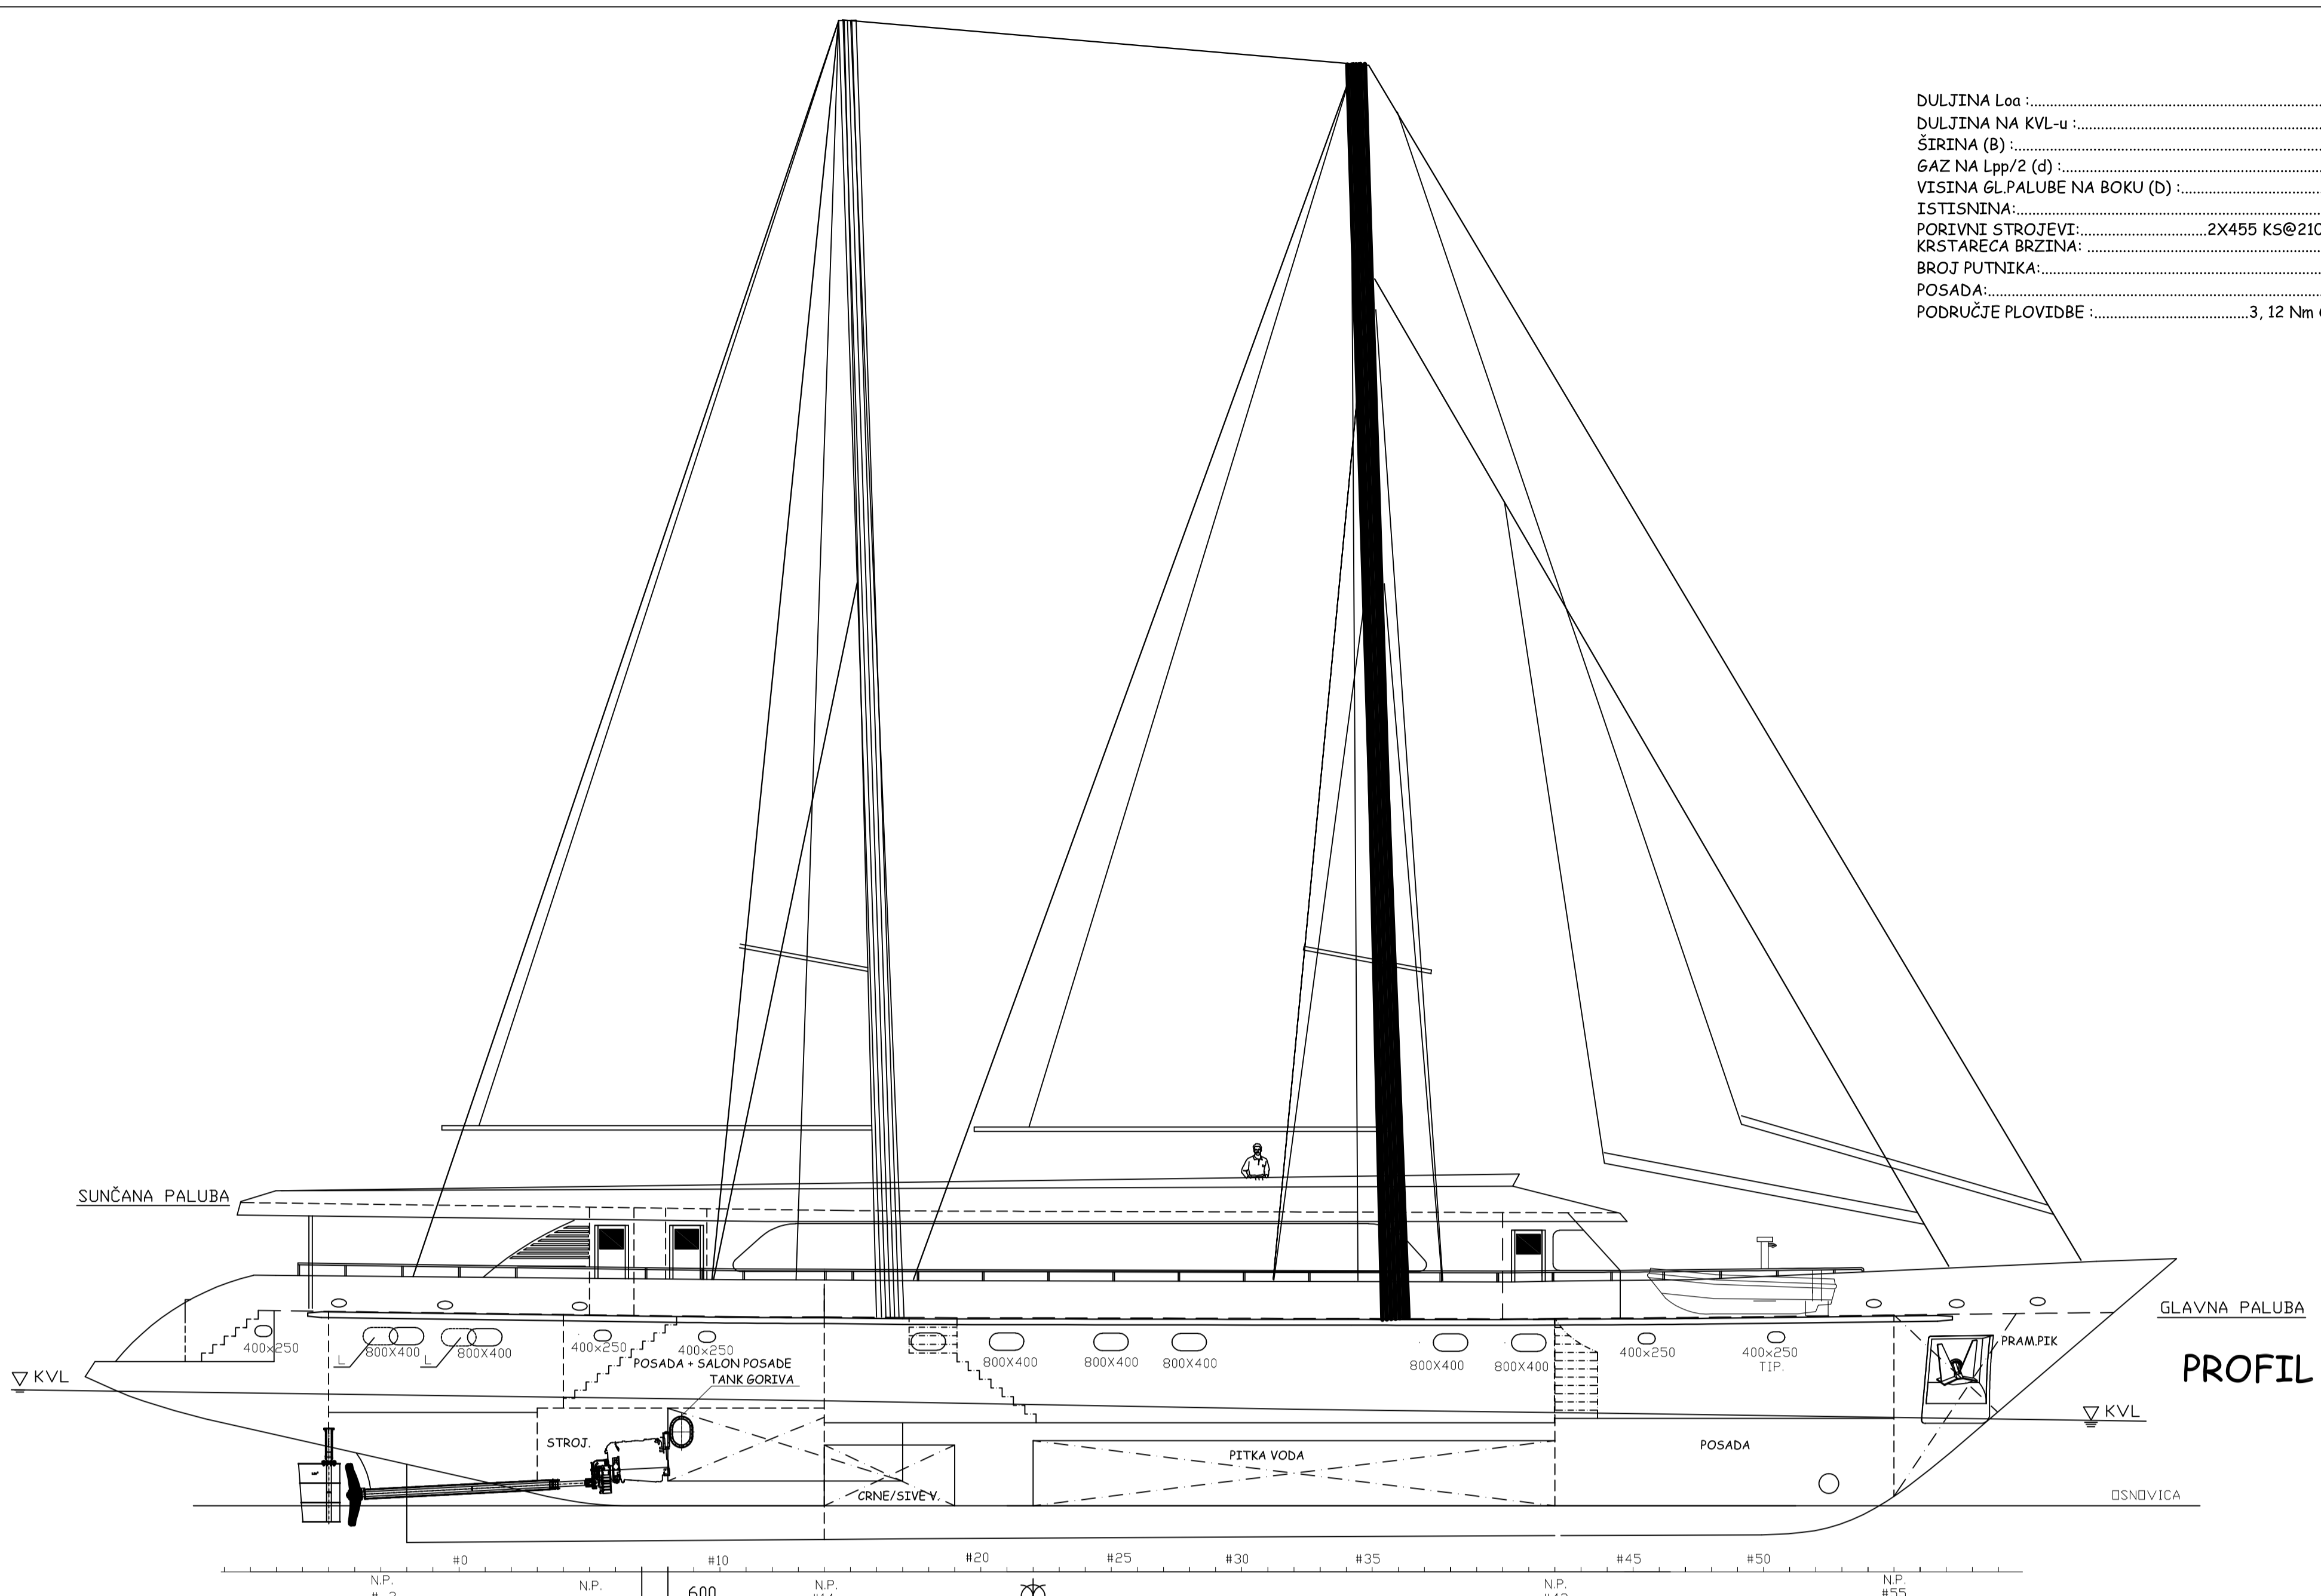


PROFIL

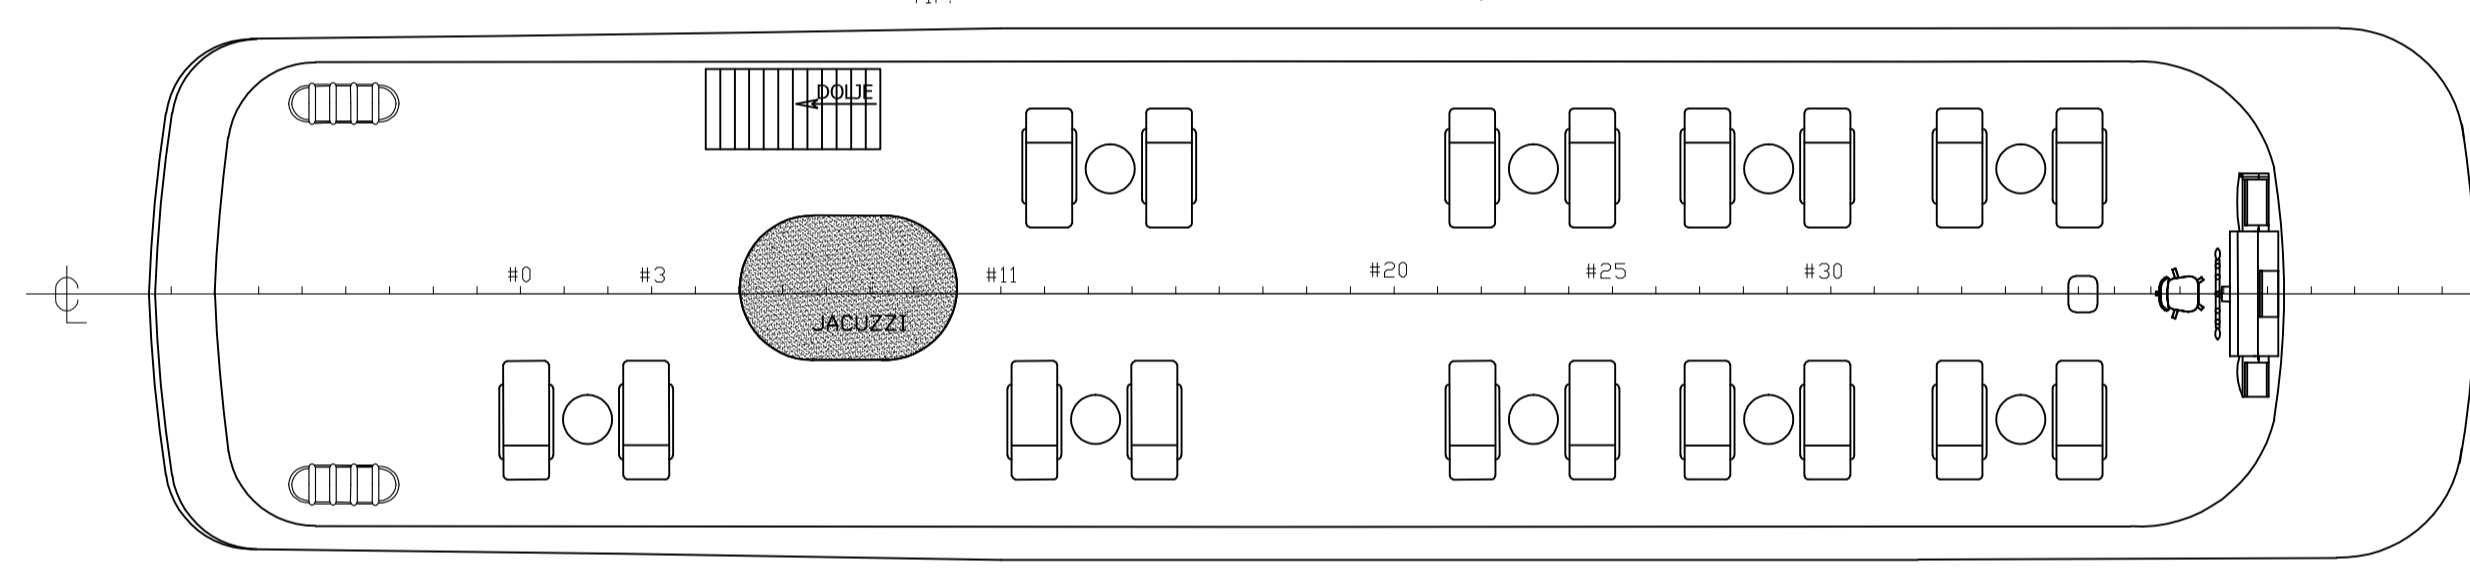


SUNČANA PALUBA

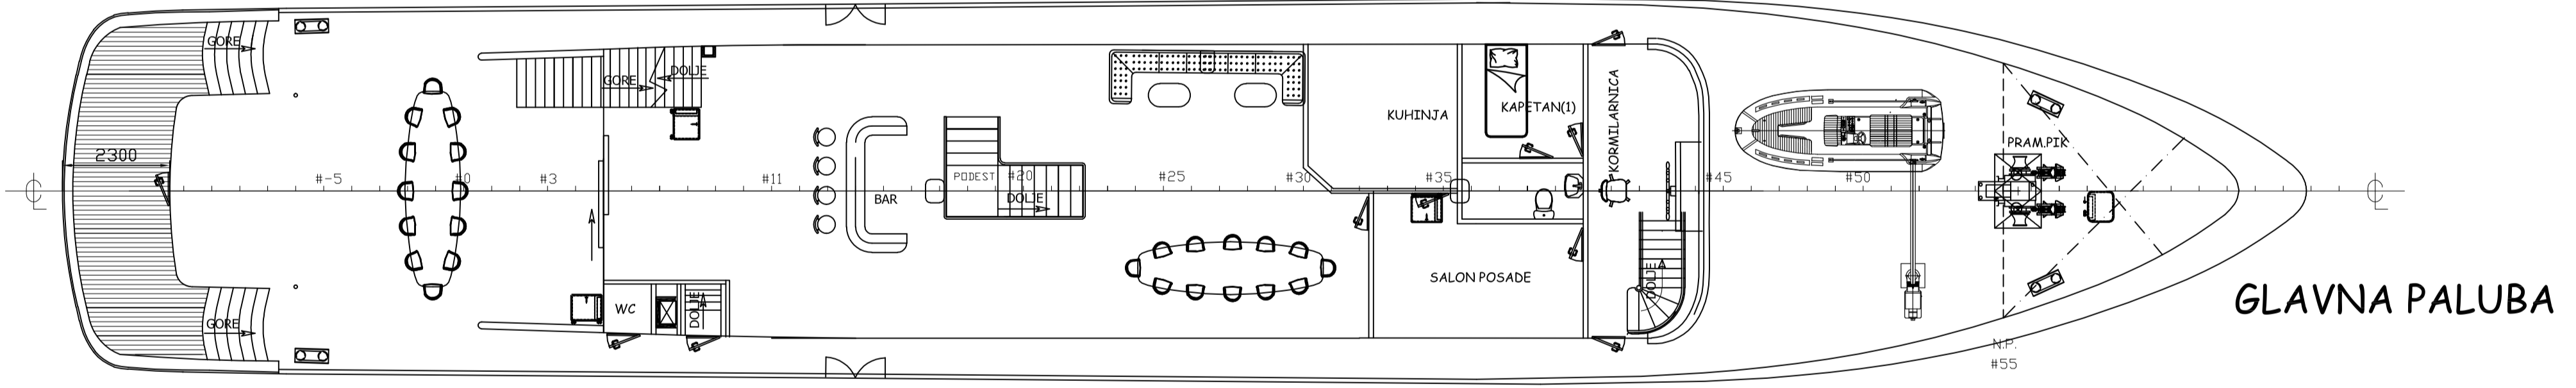

GLAVNA PALUBA

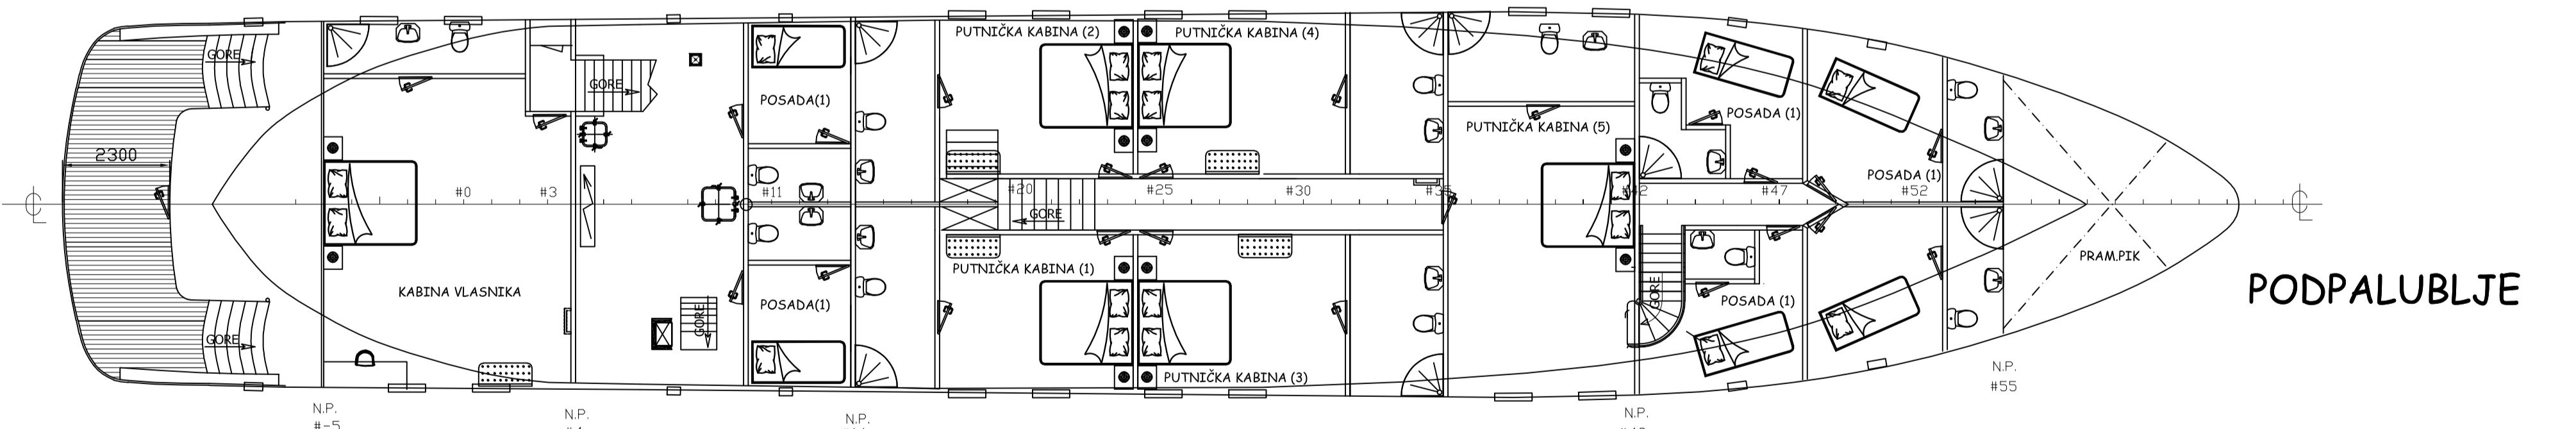

PODPALUBLJE

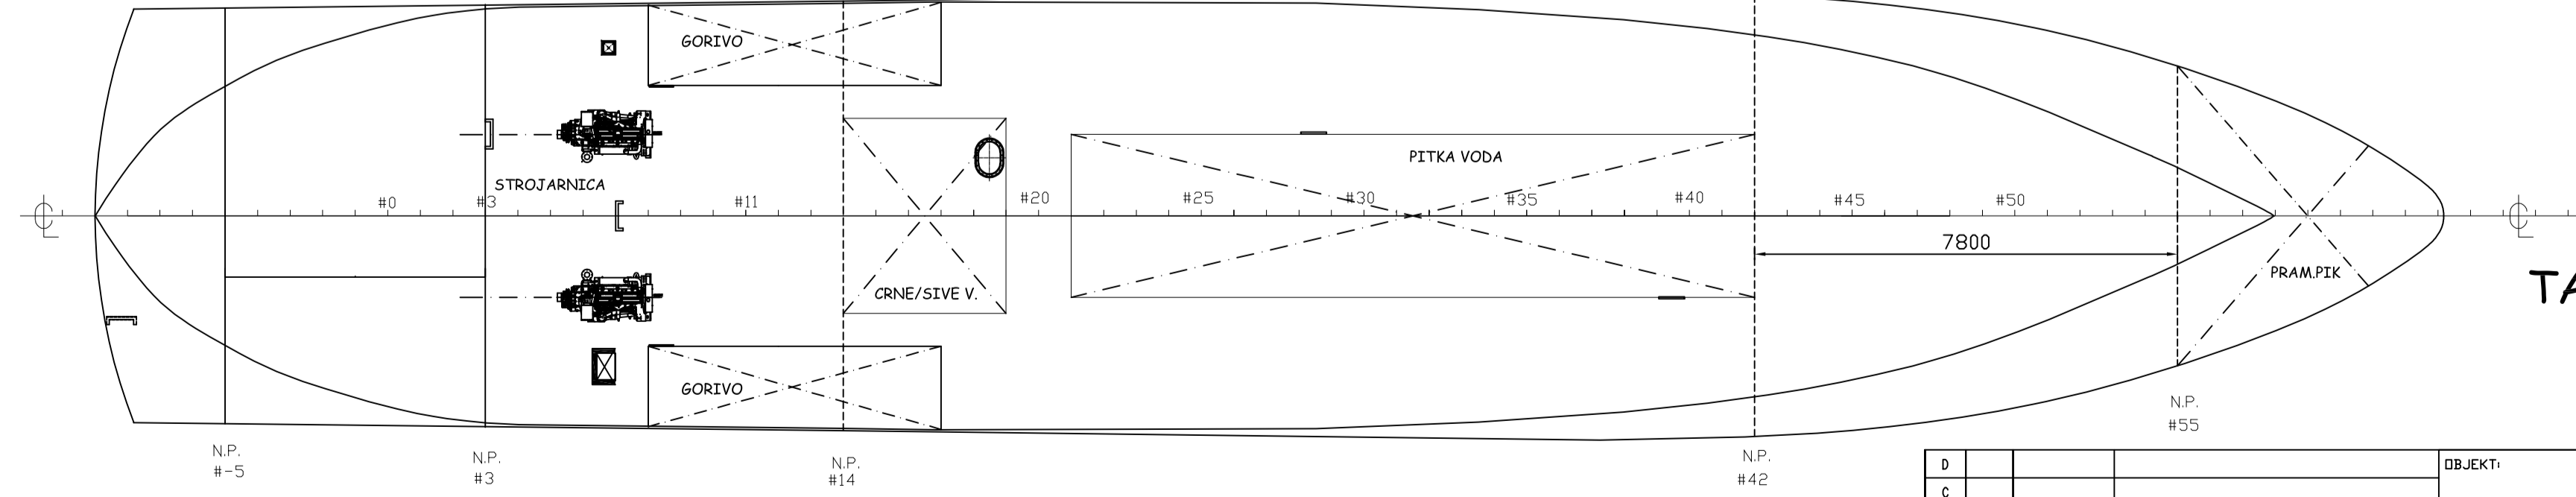

TANKOVI

D				OBJEKT:	JAHTA 49 m	NARUCITELJ:	OCEAN BRODARSTVO d.o.o.
C							POLJSKA CESTA 104
B							21314 KRILLO JESENICE
A							VL.MARIO ERCEGOVIĆ
IME	DATUM	OPIS		NAZIV:	OPĆI PLAN		
IZMJENA	DATUM	OPIS IZMJENE					
	DATUM	IME	POTPIS				
Izdavao	26.11.2019.	V.STRIZIĆ					
Nacrtao	26.11.2019.	V.STRIZIĆ					
Pregledao	26.11.2019.	V.STRIZIĆ					
Dobriao		VLASNIK					
Prenat Design		Prenat Design Ltd.		Format:	A1	Broj projekta:	HRB-95057
PROFESSIONAL NAVAL DESIGN		Prenat Design Ltd.		Broj nacrti:	100-1091-001	Mjerilo:	1:100
						Listopis:	1